



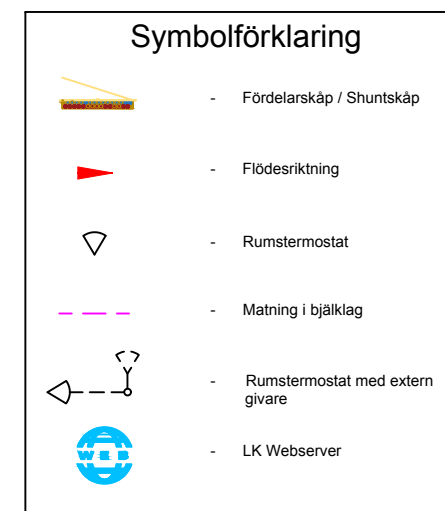

LK Golvvärme – Värme att längta hem till

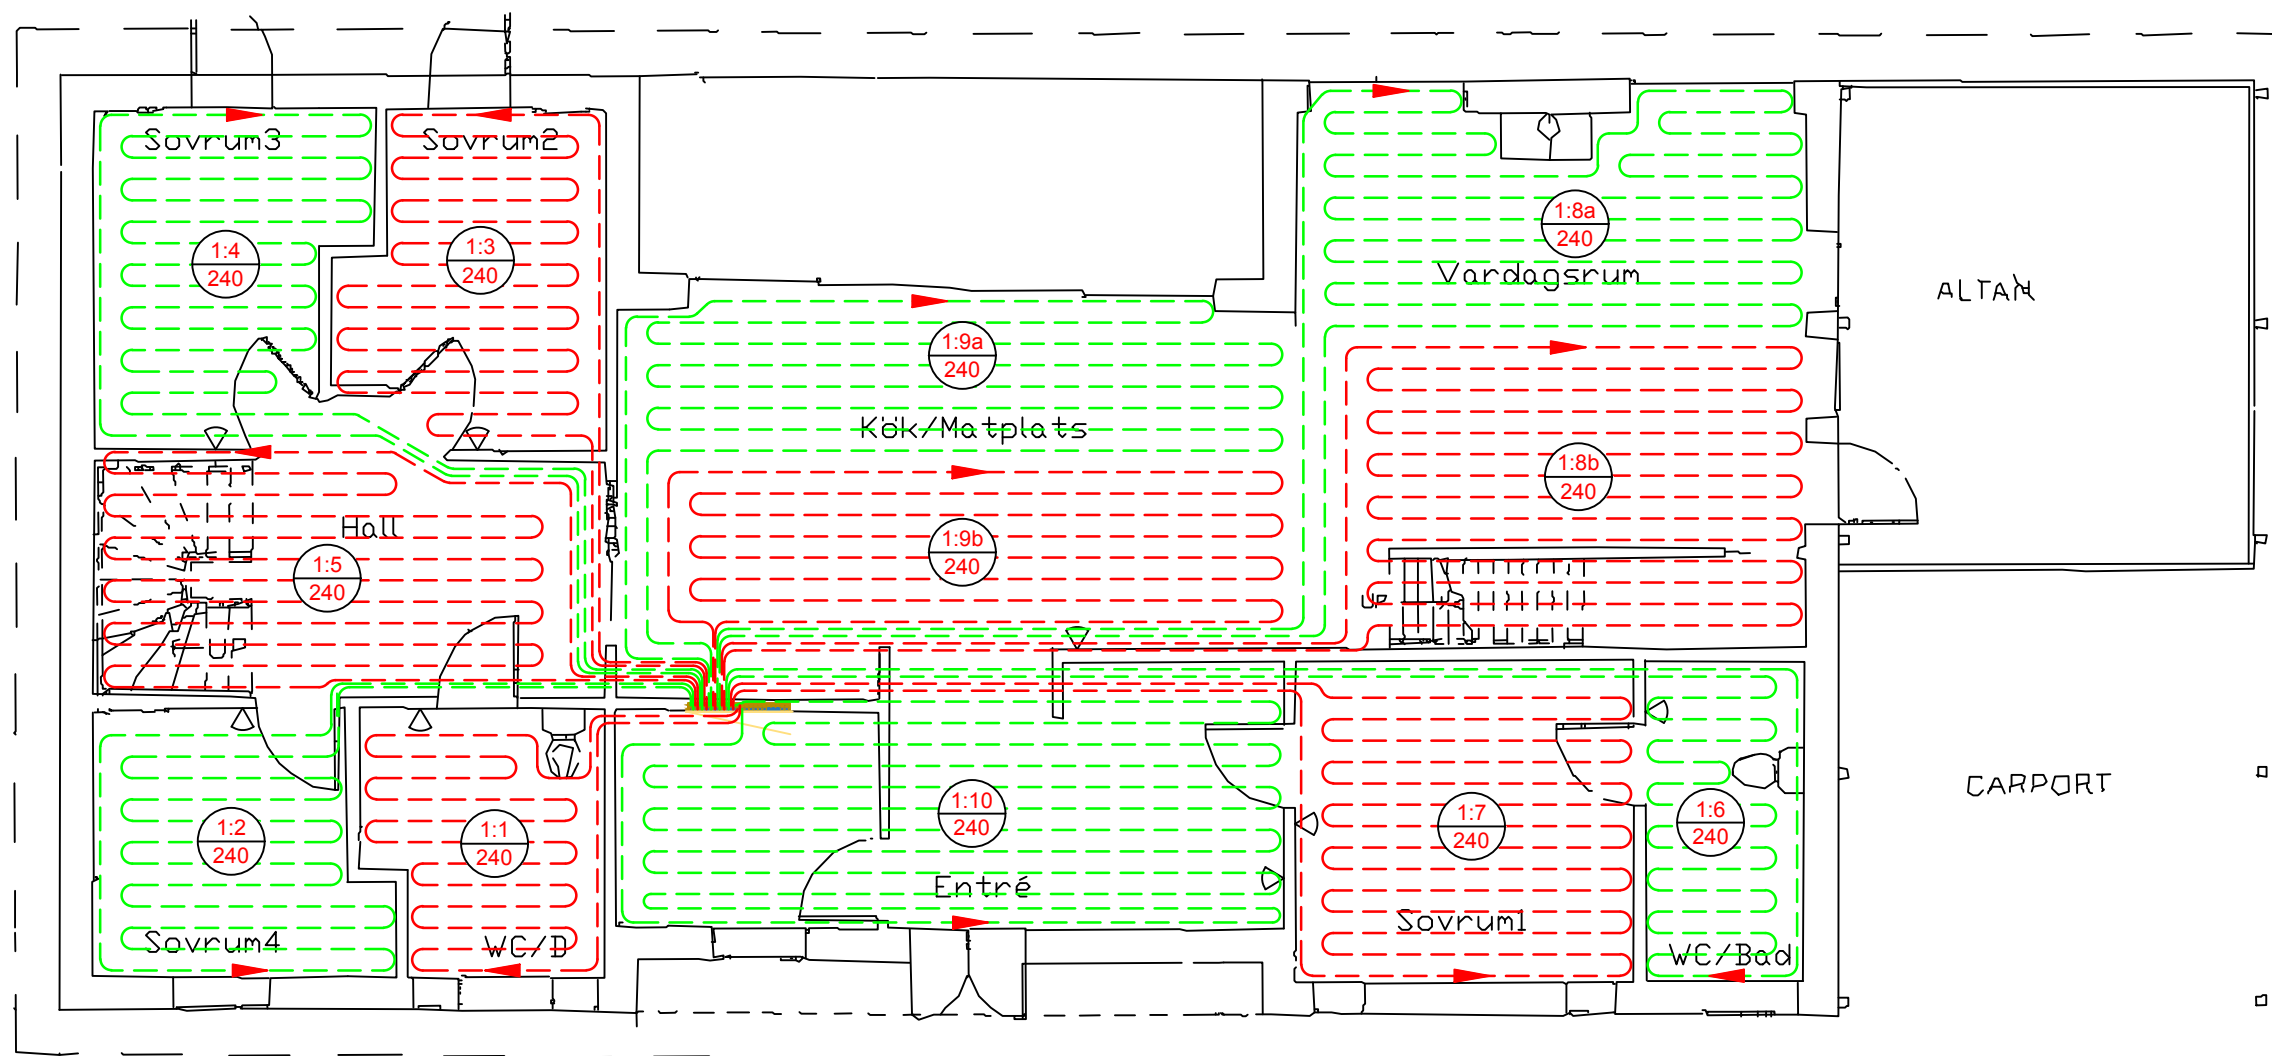

Plan1

LK Projekt Nr: M16023109
F rdelare: 1
Systemtemp.: 40,0/ 32,6  C
Fl de: 924 l/h / 15,4 l/min
Max tryckfall: 15,4 kPa

Krets	System	c/c	L�ngd(m)	Inj.v�rde VKF RF
1:1	L16	240	37,3	0,25
1:2	L16	240	46,3	0,25
1:3	L16	240	51,7	0,25
1:4	L16	240	53,7	0,25
1:5	L16	240	66,5	0,50
1:6	L16	240	46,3	0,25
1:7	L16	240	66,2	0,25
1:8a	L16	240	84,9	1,25
1:8b	L16	240	84,9	1,25
1:9a	L16	240	70,7	0,75
1:9b	L16	240	70,7	0,75
1:10	L16	240	89,0	4,50

INSTALLATIONSF RSLAG LK GOLVV RME

LK Systems AB
Kn ckstengsgatan 4
Box 9113, 200 39 Malm 
Tel: 040-698 50 00
www.lksystems.se

BET	ANT	�NDRINGEN AVSER	SIGN	DATUM
		St�storp 16:21 Bottenplan		DATUM 160225
				RITAD AV RST
				SKALA
				PROJ NR M16023109