



9506

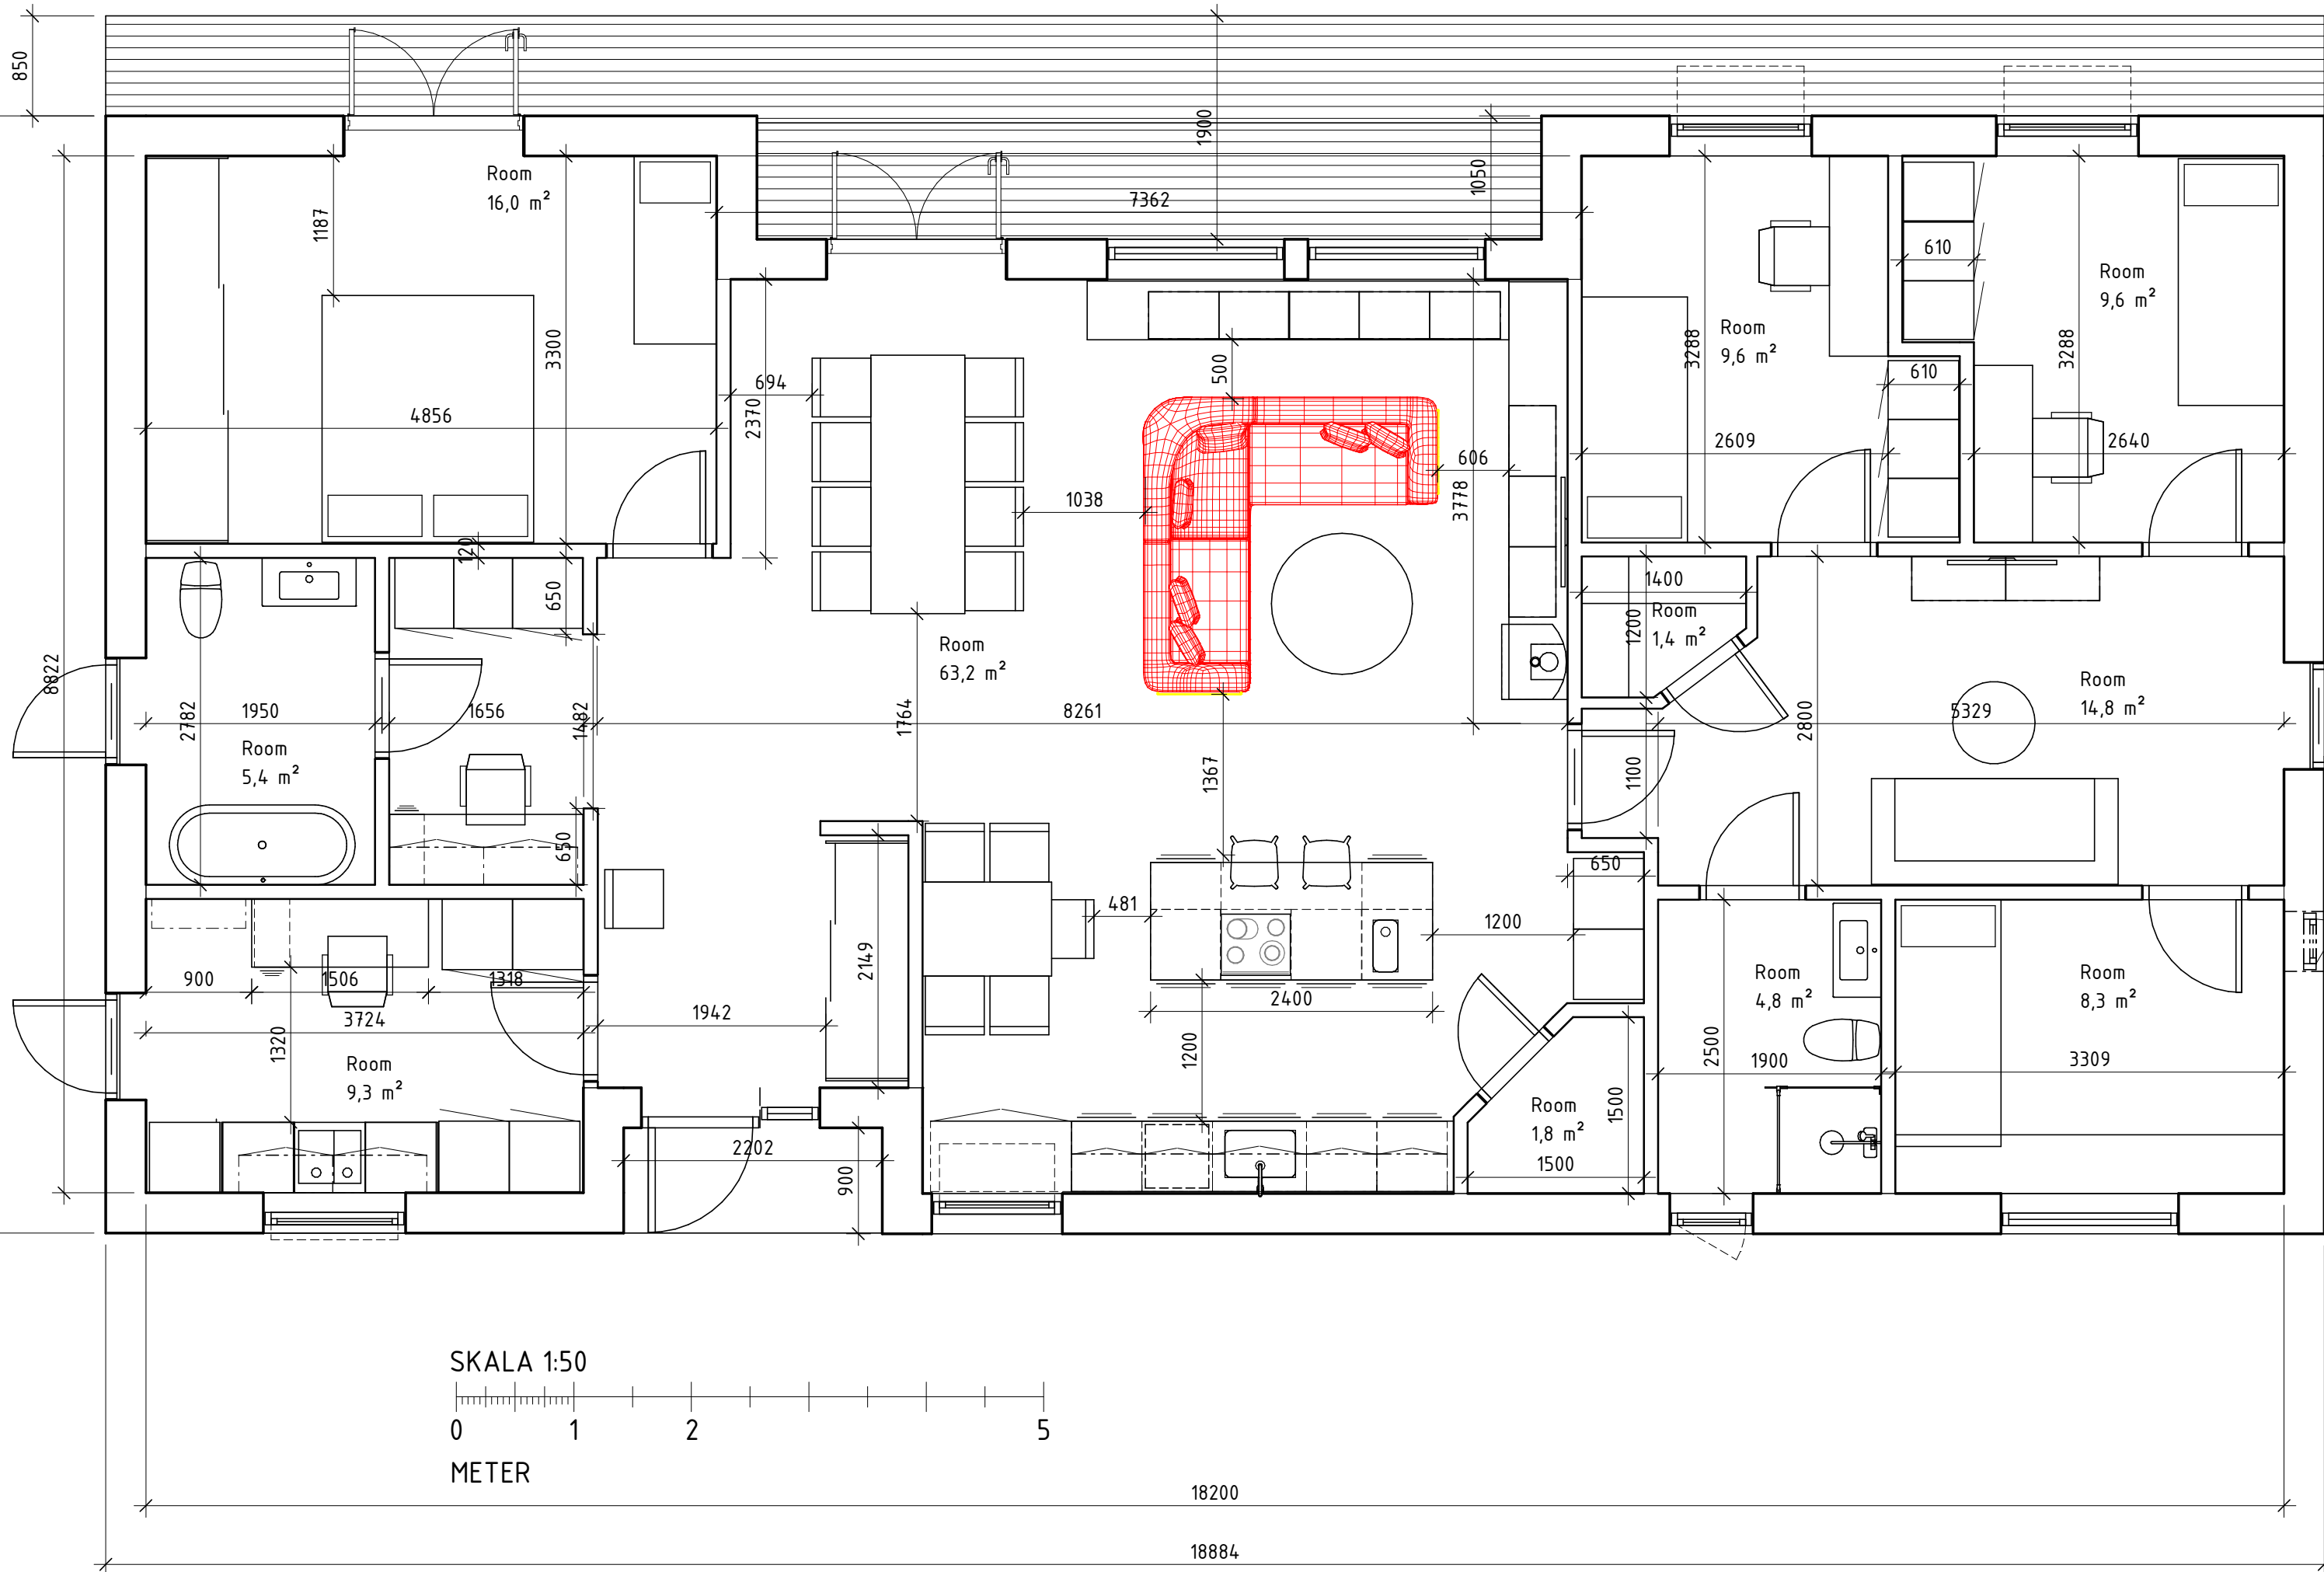

SKALA 1:50

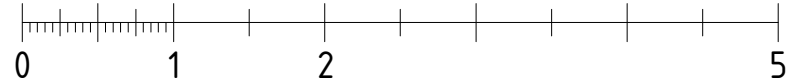

METER

18200

18884