



PLACERING I STOMNÄT	
NUMMER	SYSTEMLINJE
BB/2	


ETAPP	ANTAL
1	1

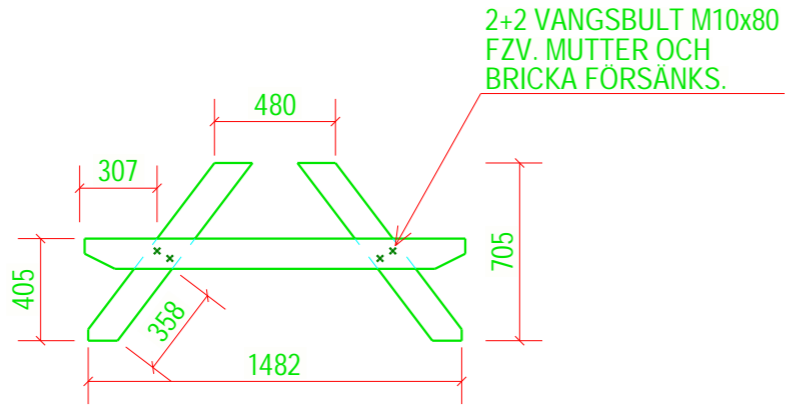


BENSTOMME x2
1:30

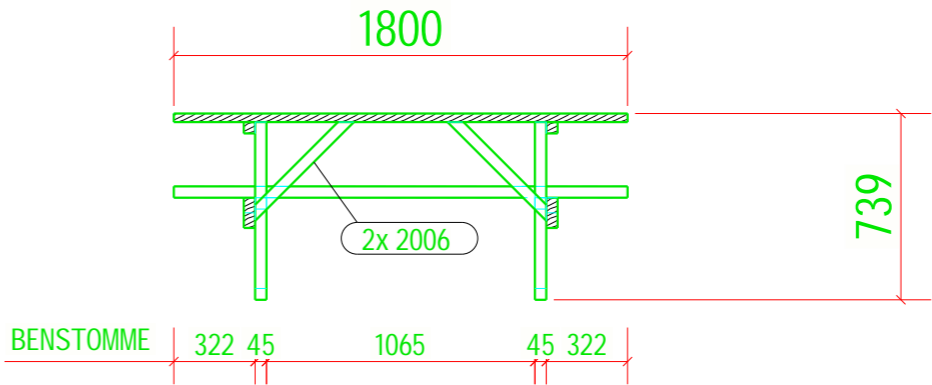



A - A
1:30

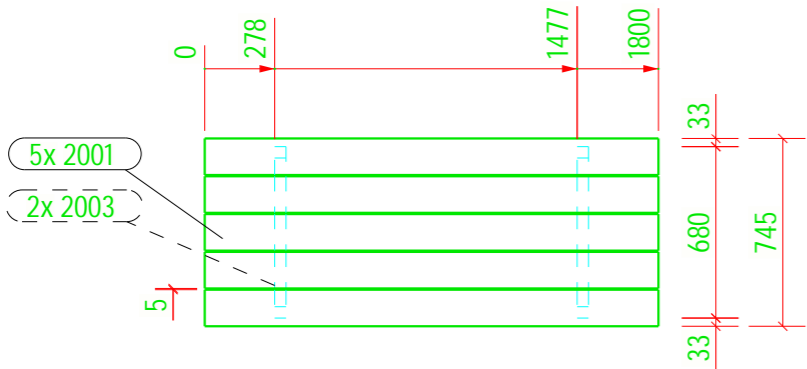

BORD
1:30

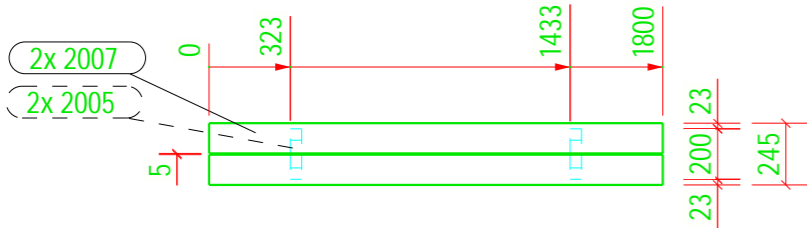

BÄNK x2
1:30

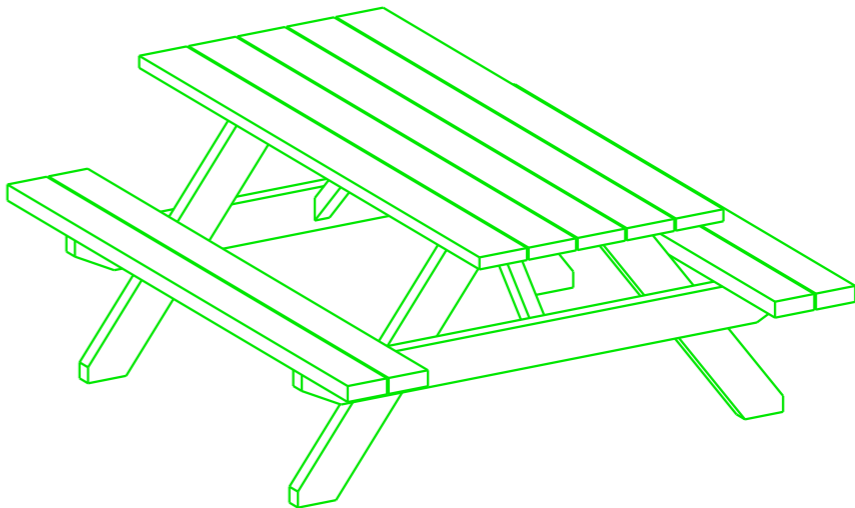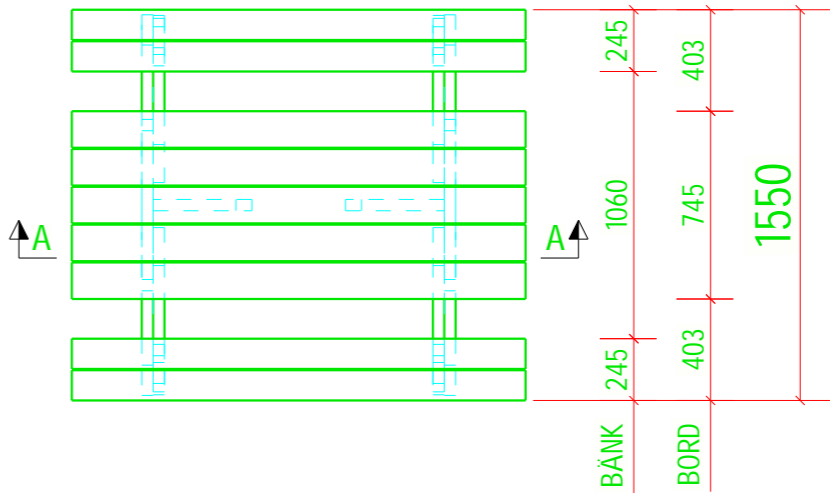

ALLMÄNNA NOTERINGAR:						
MATERIALLISTA FÖR ETT GODS MÄRKT: BB/2 1 st. TILLVERKAS						
STYCKLIT.	PROFIL	MATERIAL	ANT.	LÄNGD	AREA/st	VIKT/st
2007	45*120	C14	4	1800	0.6	4.7
2001	34*145	C14	5	1800	0.7	4.3
2002	45*120	C14	2	1510	0.5	3.8
2004	45*120	C14	4	955	0.3	2.3
2003	45*45	C14	2	680	0.1	0.6
2006	45*45	C14	2	554	0.1	0.5
2005	45*45	C14	4	200	0.0	0.2
TOTALT					8.4	59.4

UPPDRAG NR

RITAD/KONSTR AV

KAYEN85

DATUM

2020-04-26

HANDLÄGGARE

ANSVARIG

BET

ANT

ÄNDRINGEN AVSER

DATUM

SIGN

SOMMARPROJEKT

www.byggahus.se

BÄNKBORD ENKEL

SKALA

1:20

1:30

NUMMER

BB/2

BET