



| PLACERING I STOMNÄT | |
|---------------------|-------------|
| NUMMER | SYSTEMLINJE |
| BB/1 | |


| ETAPP | ANTAL |
|-------|-------|
| 1 | 1 |

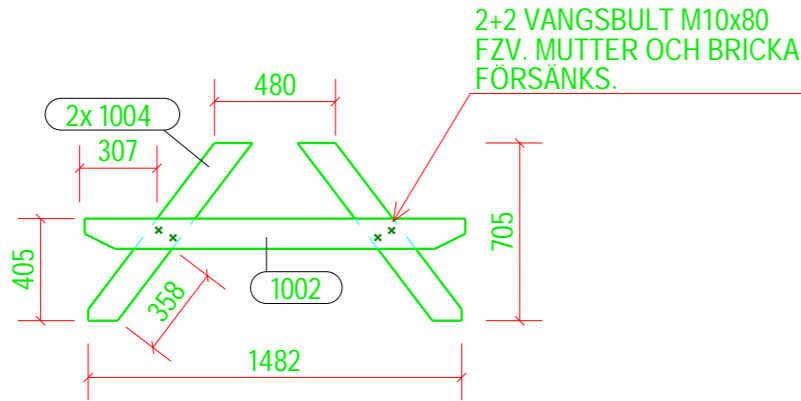




BENSTOMME x3
1:30

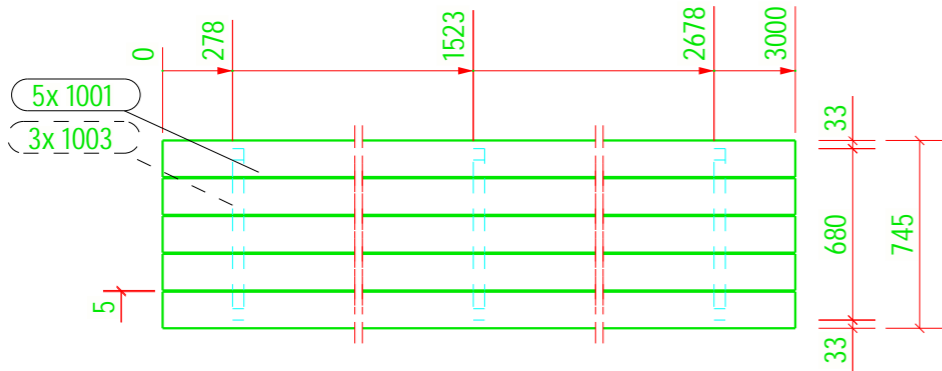

BORD
1:30

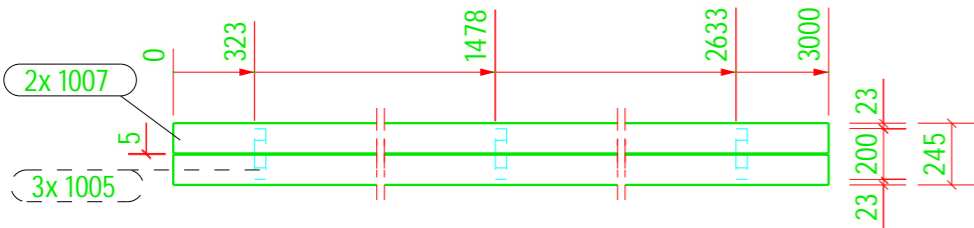

BÄNK x2
1:30

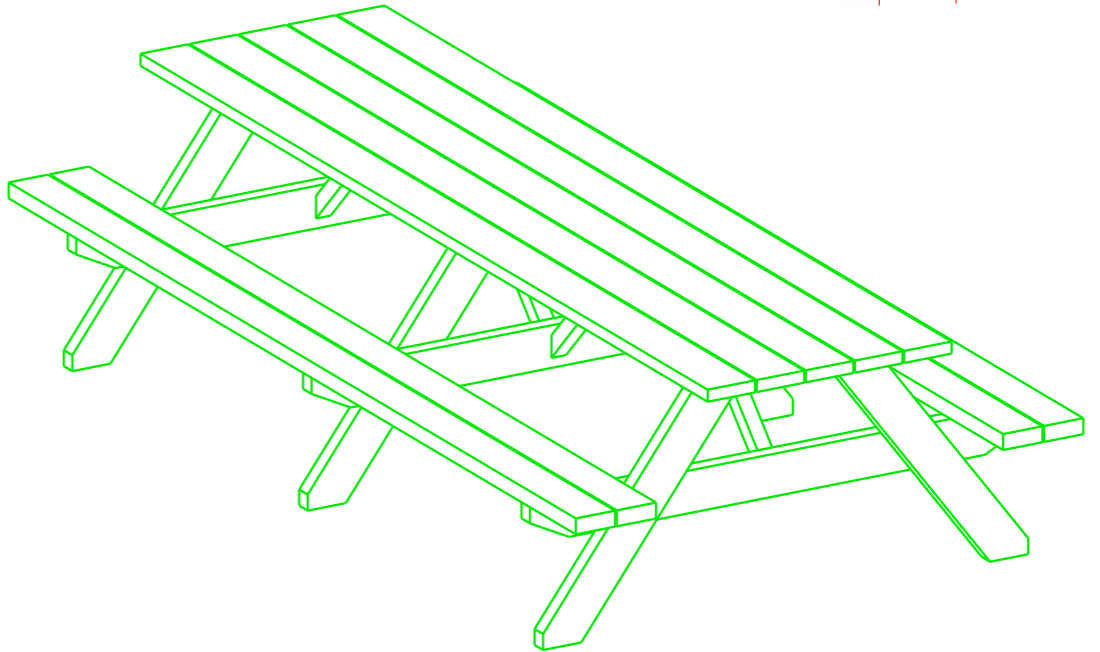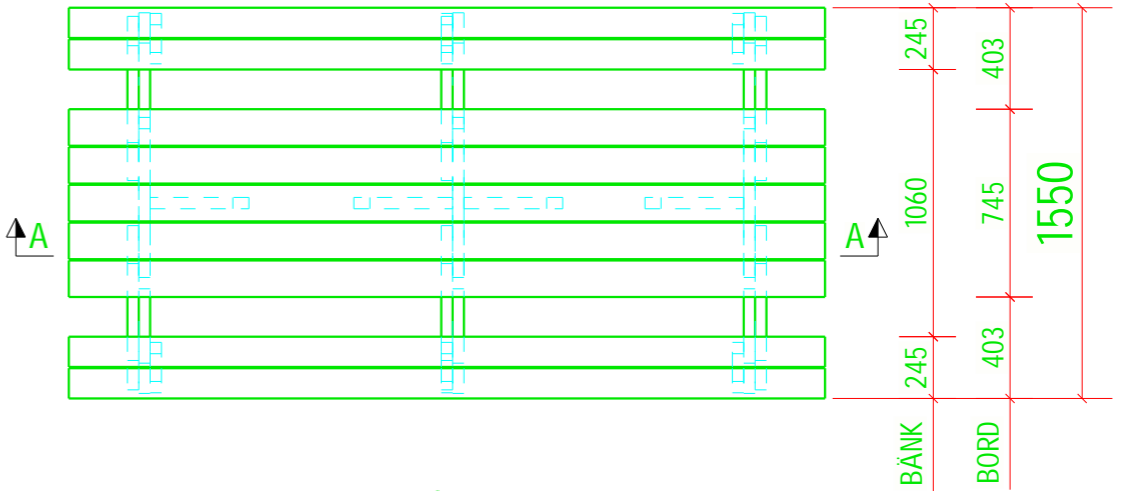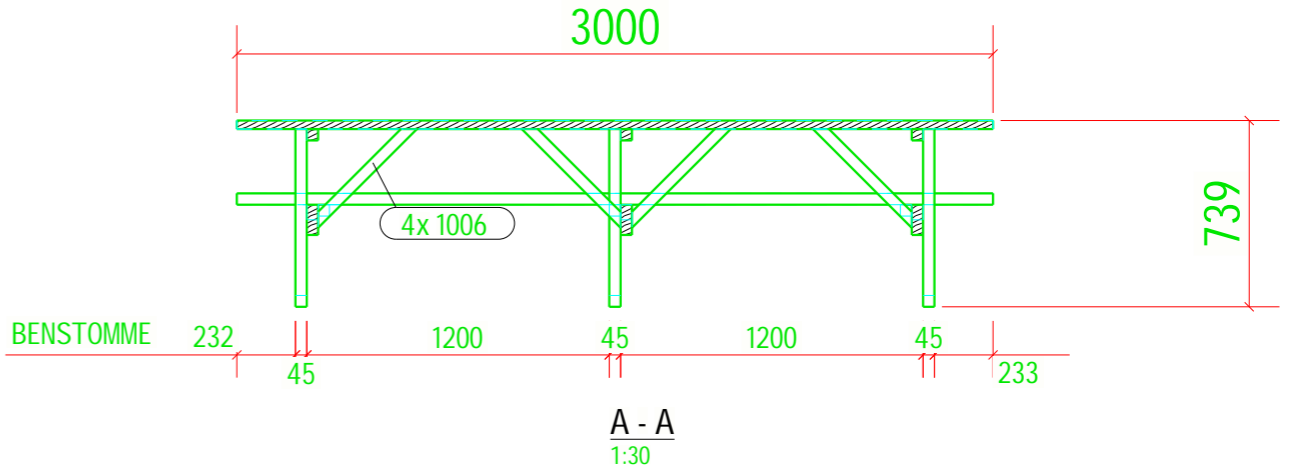

| ALLMÄNNA NOTERINGAR: | | | | | | |
|---|--------|----------|------|-------|---------|---------|
| MATERIALLISTA FÖR ETT GODS MÄRKT: BB/1 1 st. TILLVERKAS | | | | | | |
| STYCKLIT. | PROFIL | MATERIAL | ANT. | LÄNGD | AREA/st | VIKT/st |
| 1007 | 45*120 | C14 | 4 | 3000 | 1.0 | 7.8 |
| 1001 | 34*145 | C14 | 5 | 3000 | 1.1 | 7.1 |
| 1002 | 45*120 | C14 | 3 | 1510 | 0.5 | 3.8 |
| 1004 | 45*120 | C14 | 6 | 955 | 0.3 | 2.3 |
| 1003 | 45*45 | C14 | 3 | 680 | 0.1 | 0.6 |
| 1006 | 45*45 | C14 | 4 | 554 | 0.1 | 0.5 |
| 1005 | 45*45 | C14 | 6 | 200 | 0.0 | 0.2 |
| TOTALT | | | | | 13.7 | 96.3 |

| BET | ANT | ÄNDRINGEN AVSER | DATUM | SIGN |
|-----------------|------|-----------------|--------|------|
| SOMMARPROJEKT | | | | |
| www.byggahus.se | | | | |
| BÄNKBORD DUBBEL | | | | |
| SKALA | 1:20 | 1:30 | NUMMER | BET |
| BB/1 | | | | |

| | |
|------------|-----------------|
| UPPDRAG NR | RITAD/KONSTR AV |
| DATUM | HANDLÄGGARE |
| 2020-04-26 | KAYEN85 |
| ANSVARIG | |