
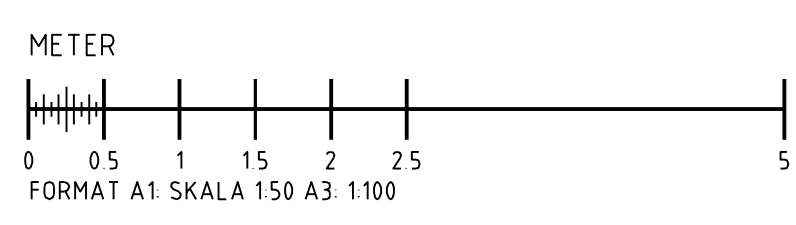
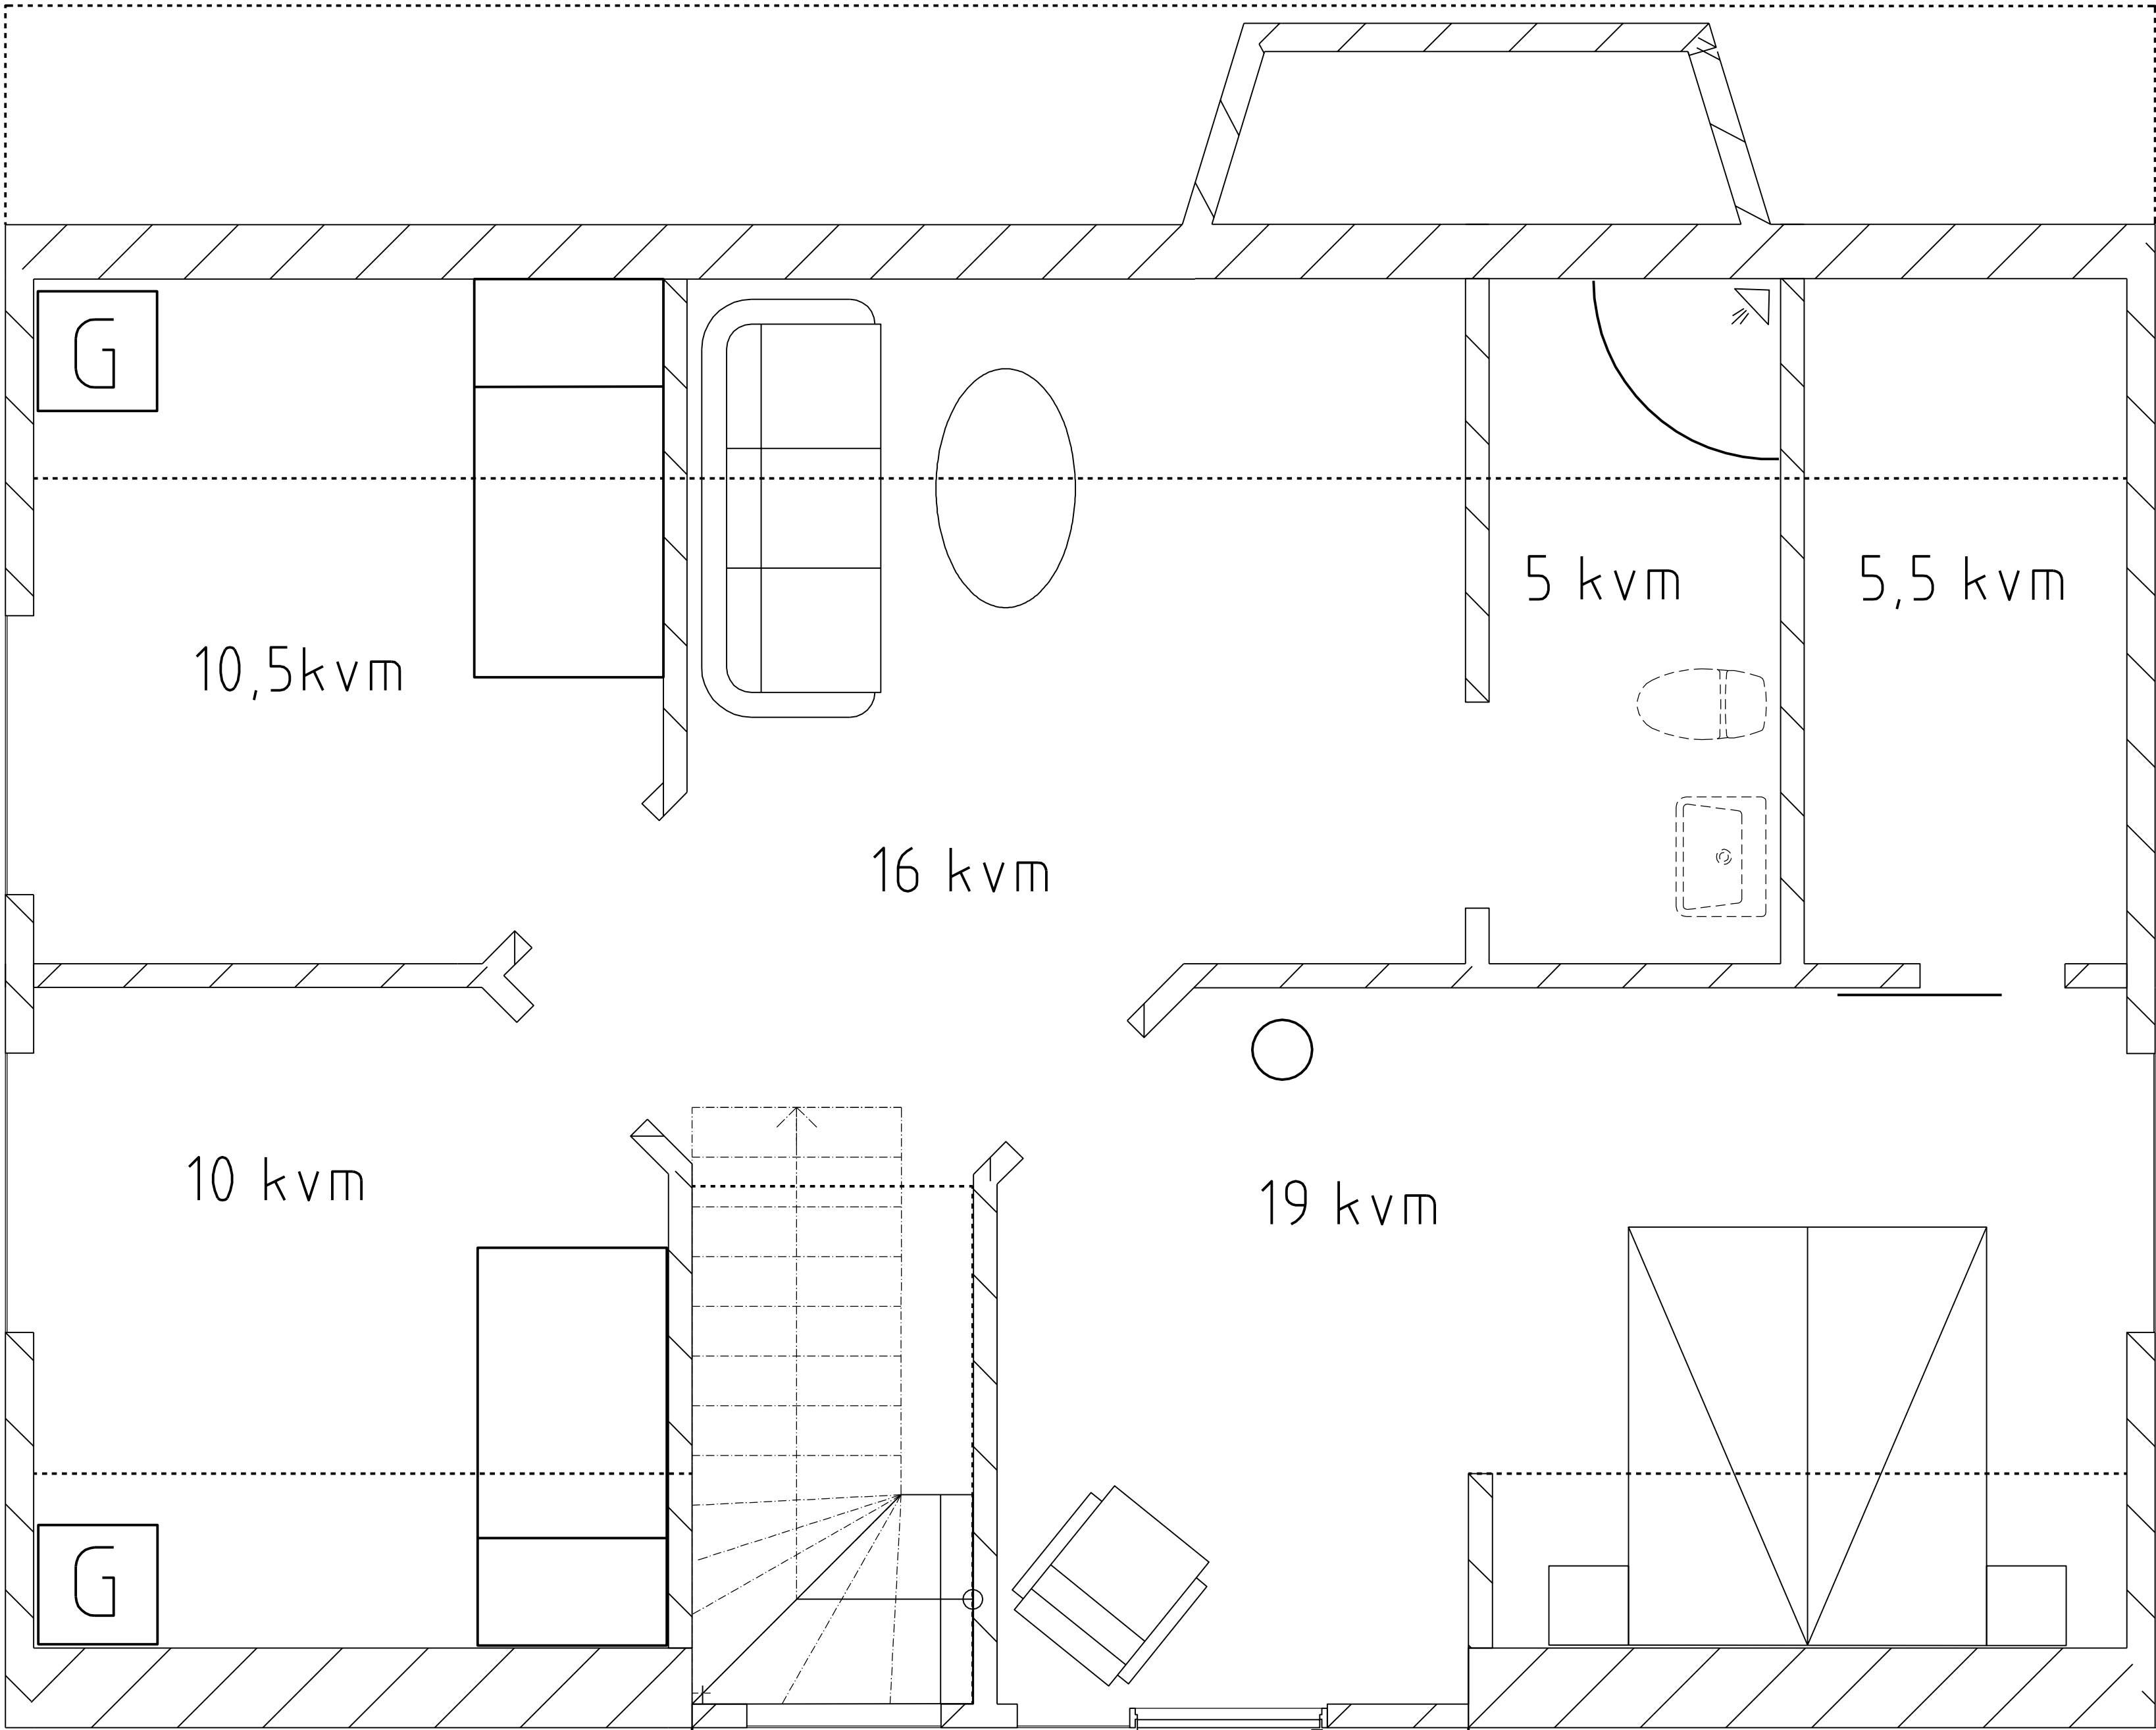


BET	ANT	ANDRINGEN	AVSER	DATUM	SIGN
<div><div></div><div>N</div><div></div></div>					
FÖRSLAG					
KV PELARBACKEN MINDRE 23					
B	AHLIN	Tel 08-696 31 00 Fax 08-791 24 41 Tel 08-39 04 50 Fax 08-39 27 62			
E	RAMBÖLL SVERIGE AB Dragarbrunnsg 78B, 753 20 Uppsala	Tel 08-402 25 00 Fax 08-402 25 10 Tel 018-56 13 00 Fax 018-69 55 49 Tel 08-566 410 00 Fax 08-566 410 50 Tel 08-578 112 00 Fax 08-578 112 99 Tel 08-588 88 11A Fax 08-588 88 101			
	--	-			
UPPDRAG NR		RITAD AV		HANDLAGGARE	
666		AAN		A. AHLIN	
DATUM		ANSVARIG			
2011-03-04		ANDREAS AHLIN			
AHLINS RESIDENS					
KV					
BYGG					
SKALA		NUMMER		BET	
1:25 1:50		A.001		A	



BET	ANT	ANDRINGEN	AVSER	DATUM	SIGN