


a

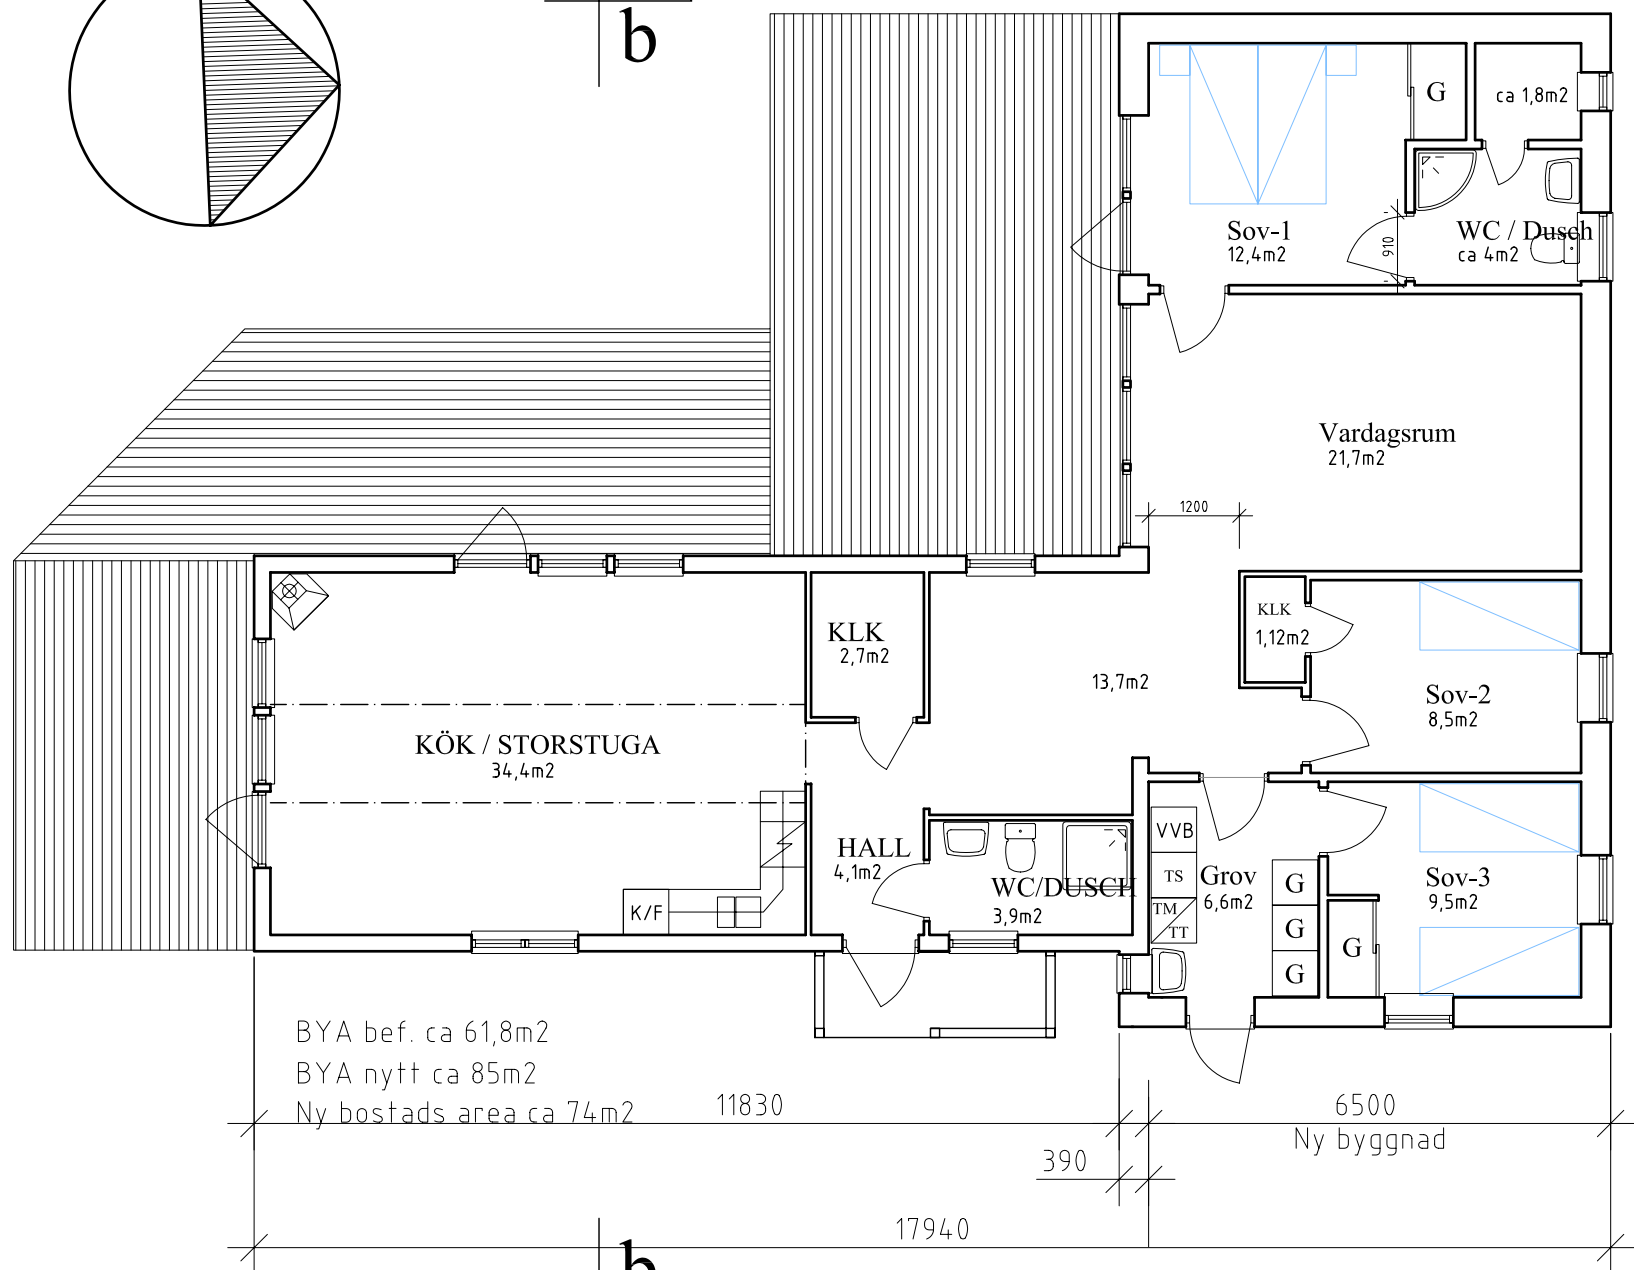

BYA bef. ca 61,8m<sup>2</sup>

BYA nytt ca 85m<sup>2</sup>

Ny bostads area ca 74m<sup>2</sup>

11830

390

17940

6500

Ny byggnad

1000

7170

13400

Ny byggnad

a