




FASAD MOT SODER

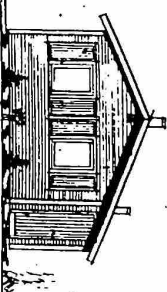


FASAB MGT OSTER

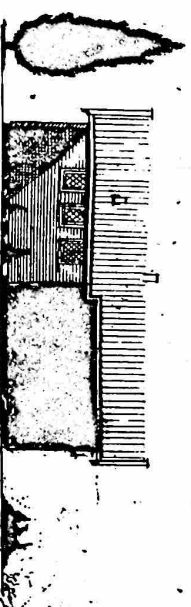


FASAD MOT NORR

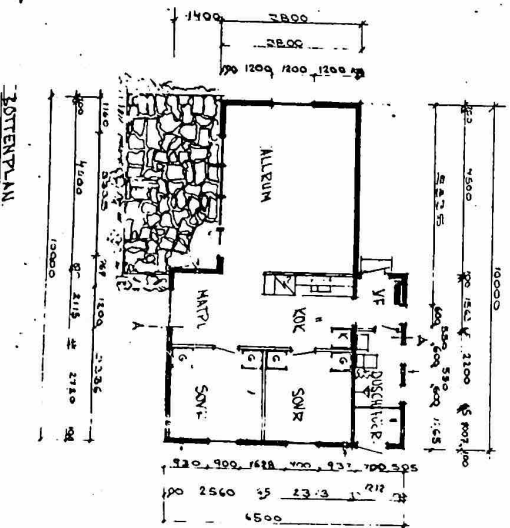


POTTENPLAN

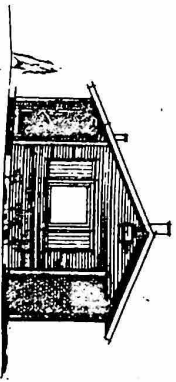

FASAD MOT VASTER

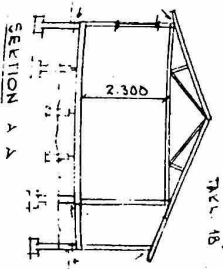

SECTION 2

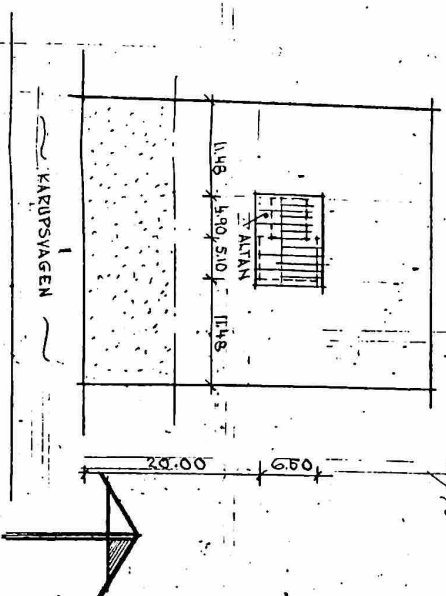

SITUATION SP L A N SKALA 1:1400

59/26 301



AB VILLANS
BYGNADSDAEOE
OSTRA UNGRY
11

NYBYGGNAD AY FRITIDSHUSE

HEMMESLOV. 45:40

EASTADS KOM MLDN

HOVDDEITRING - SKALL 4:1000

16023 46.01.23