




# First Level

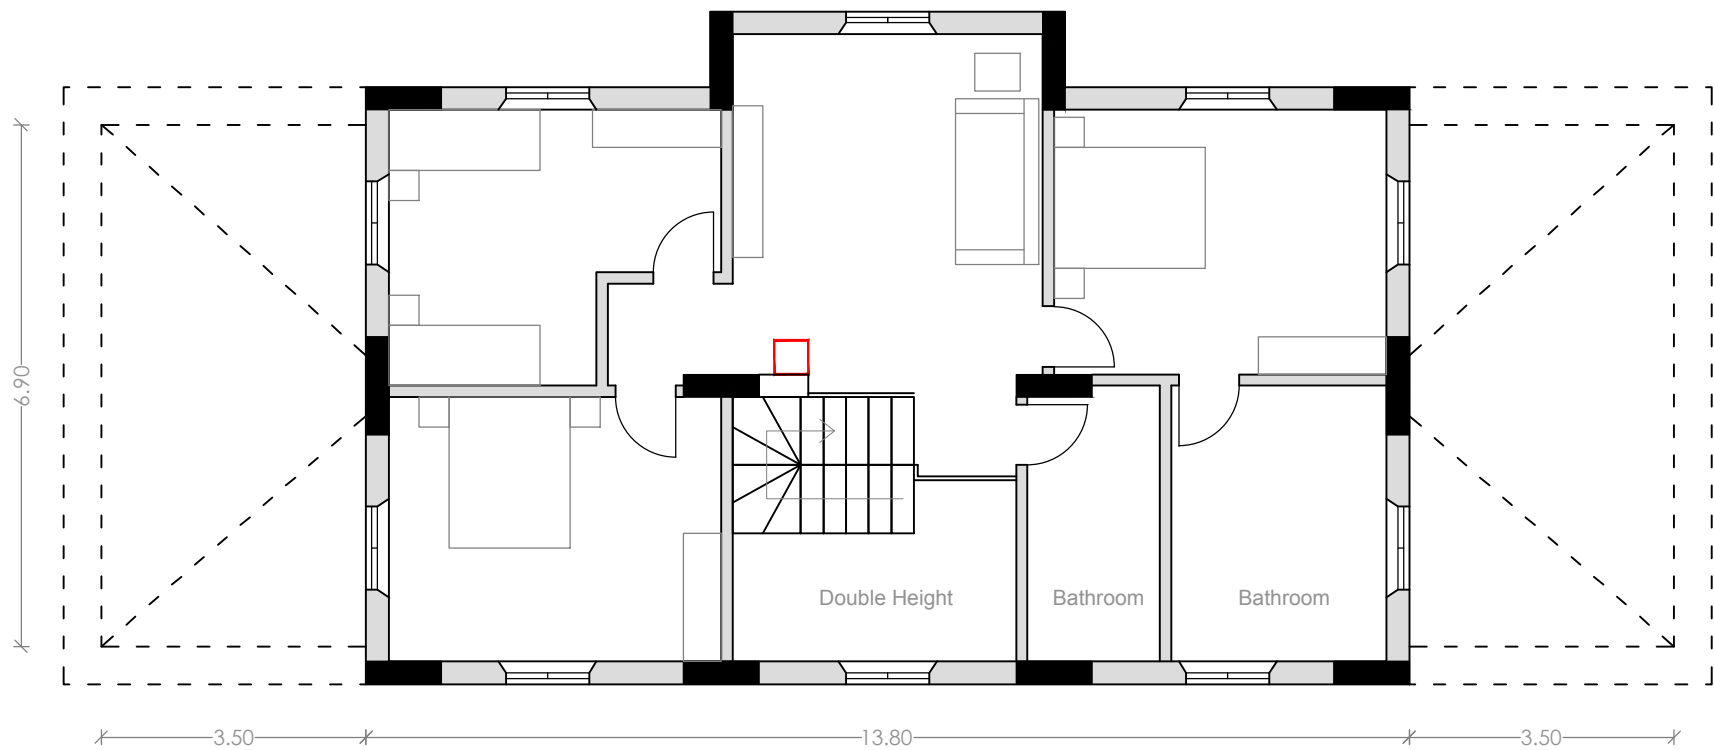


# Ground Level

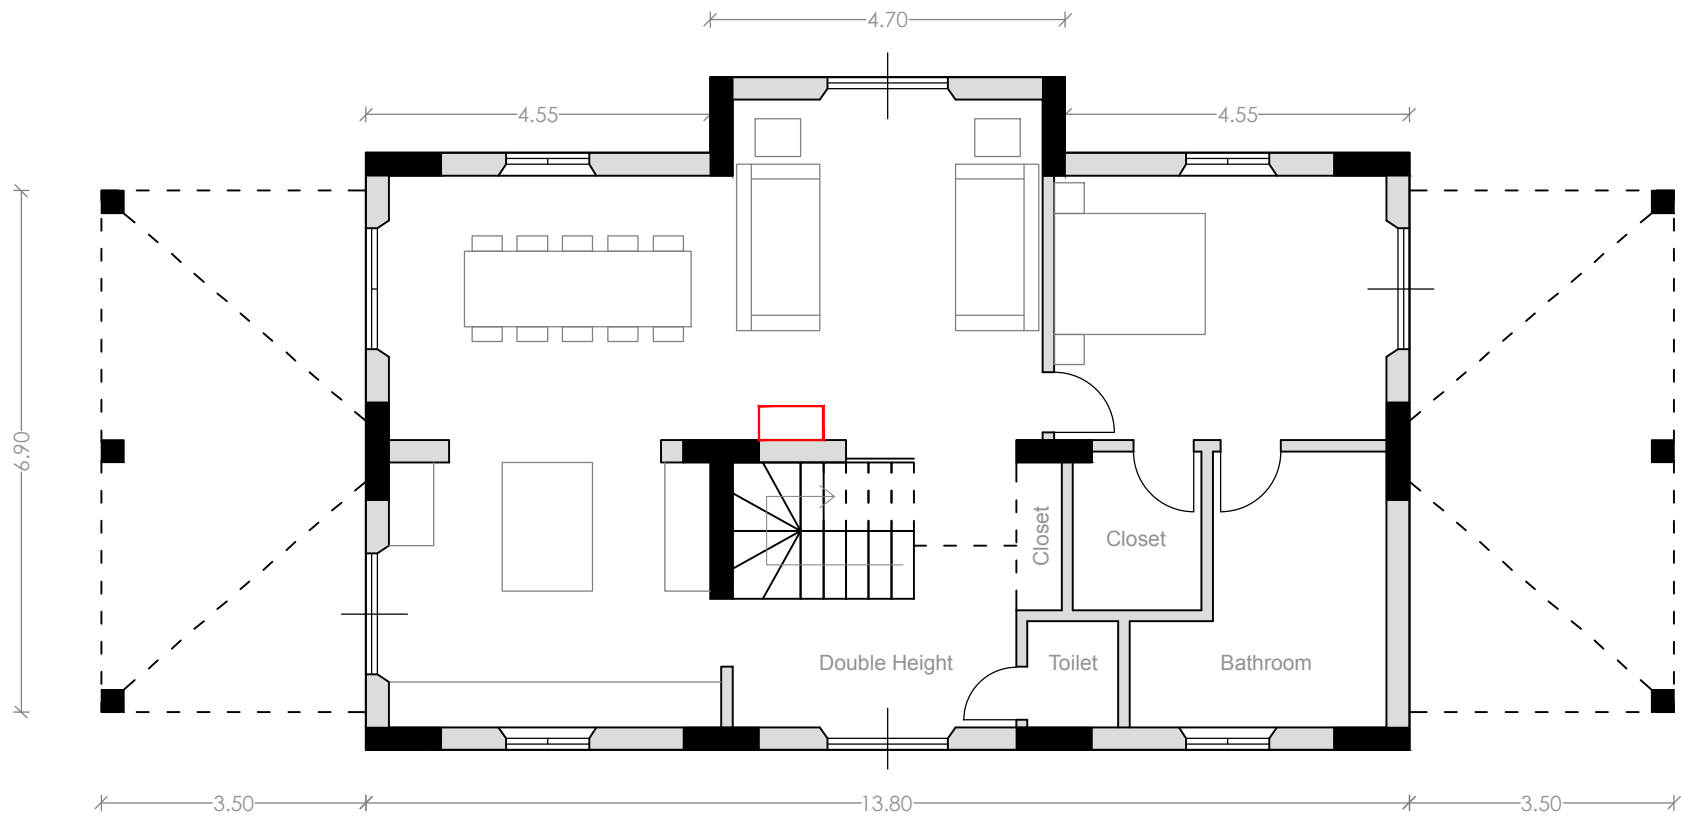

# Basement

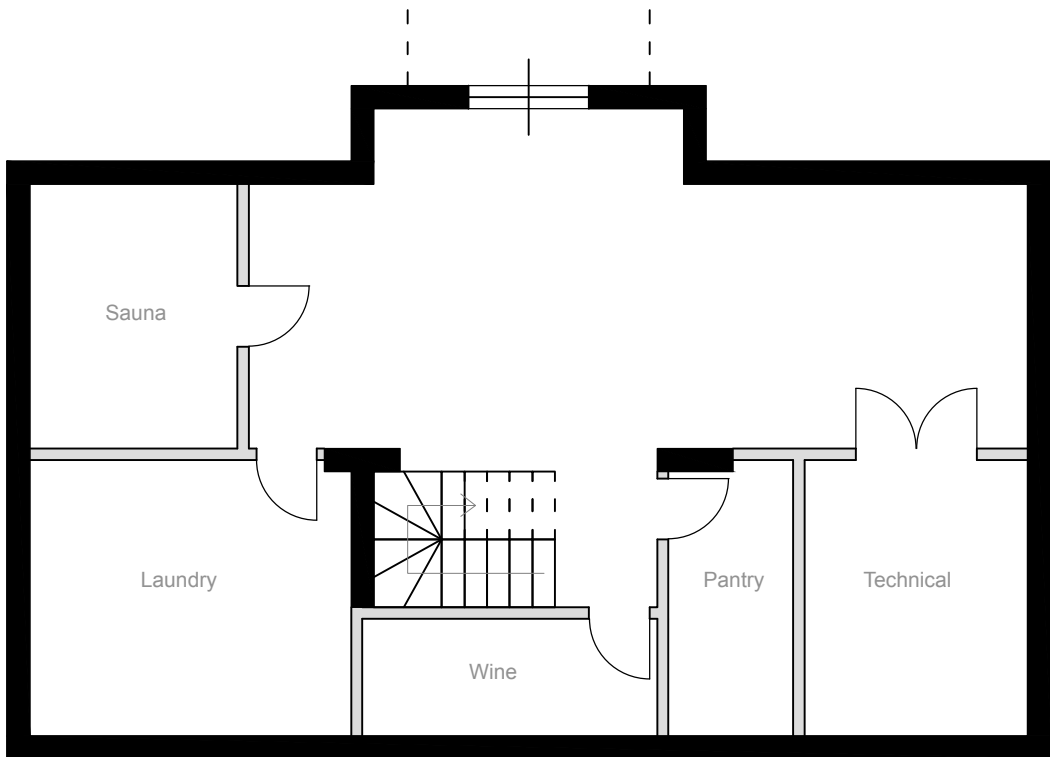


South

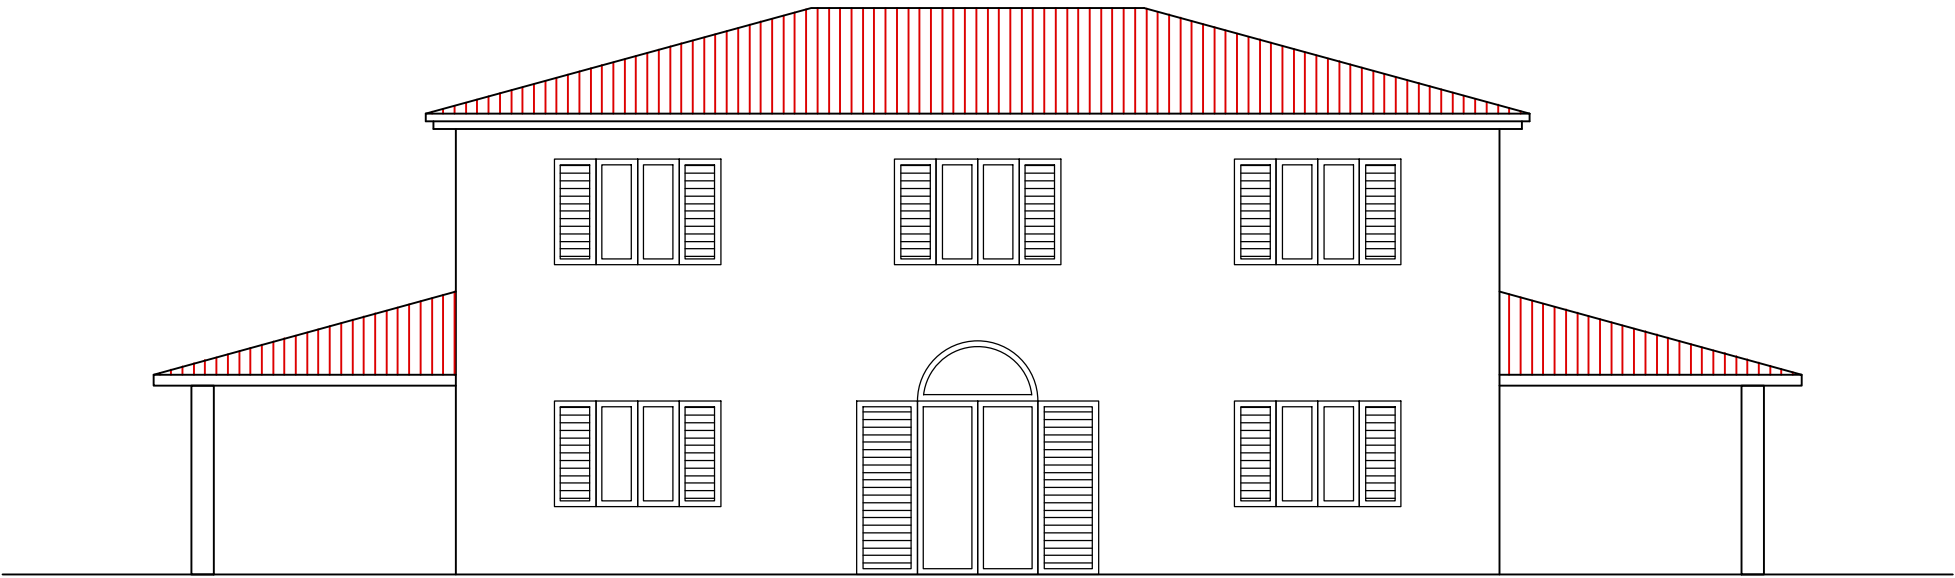

East



West

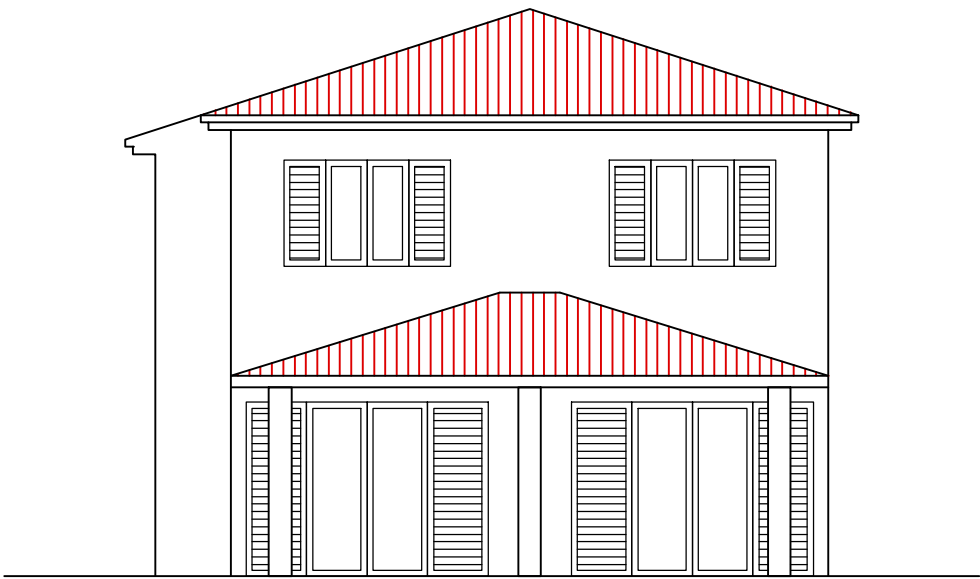

North

